





OAK CREEK HIGH SCHOOL POOL

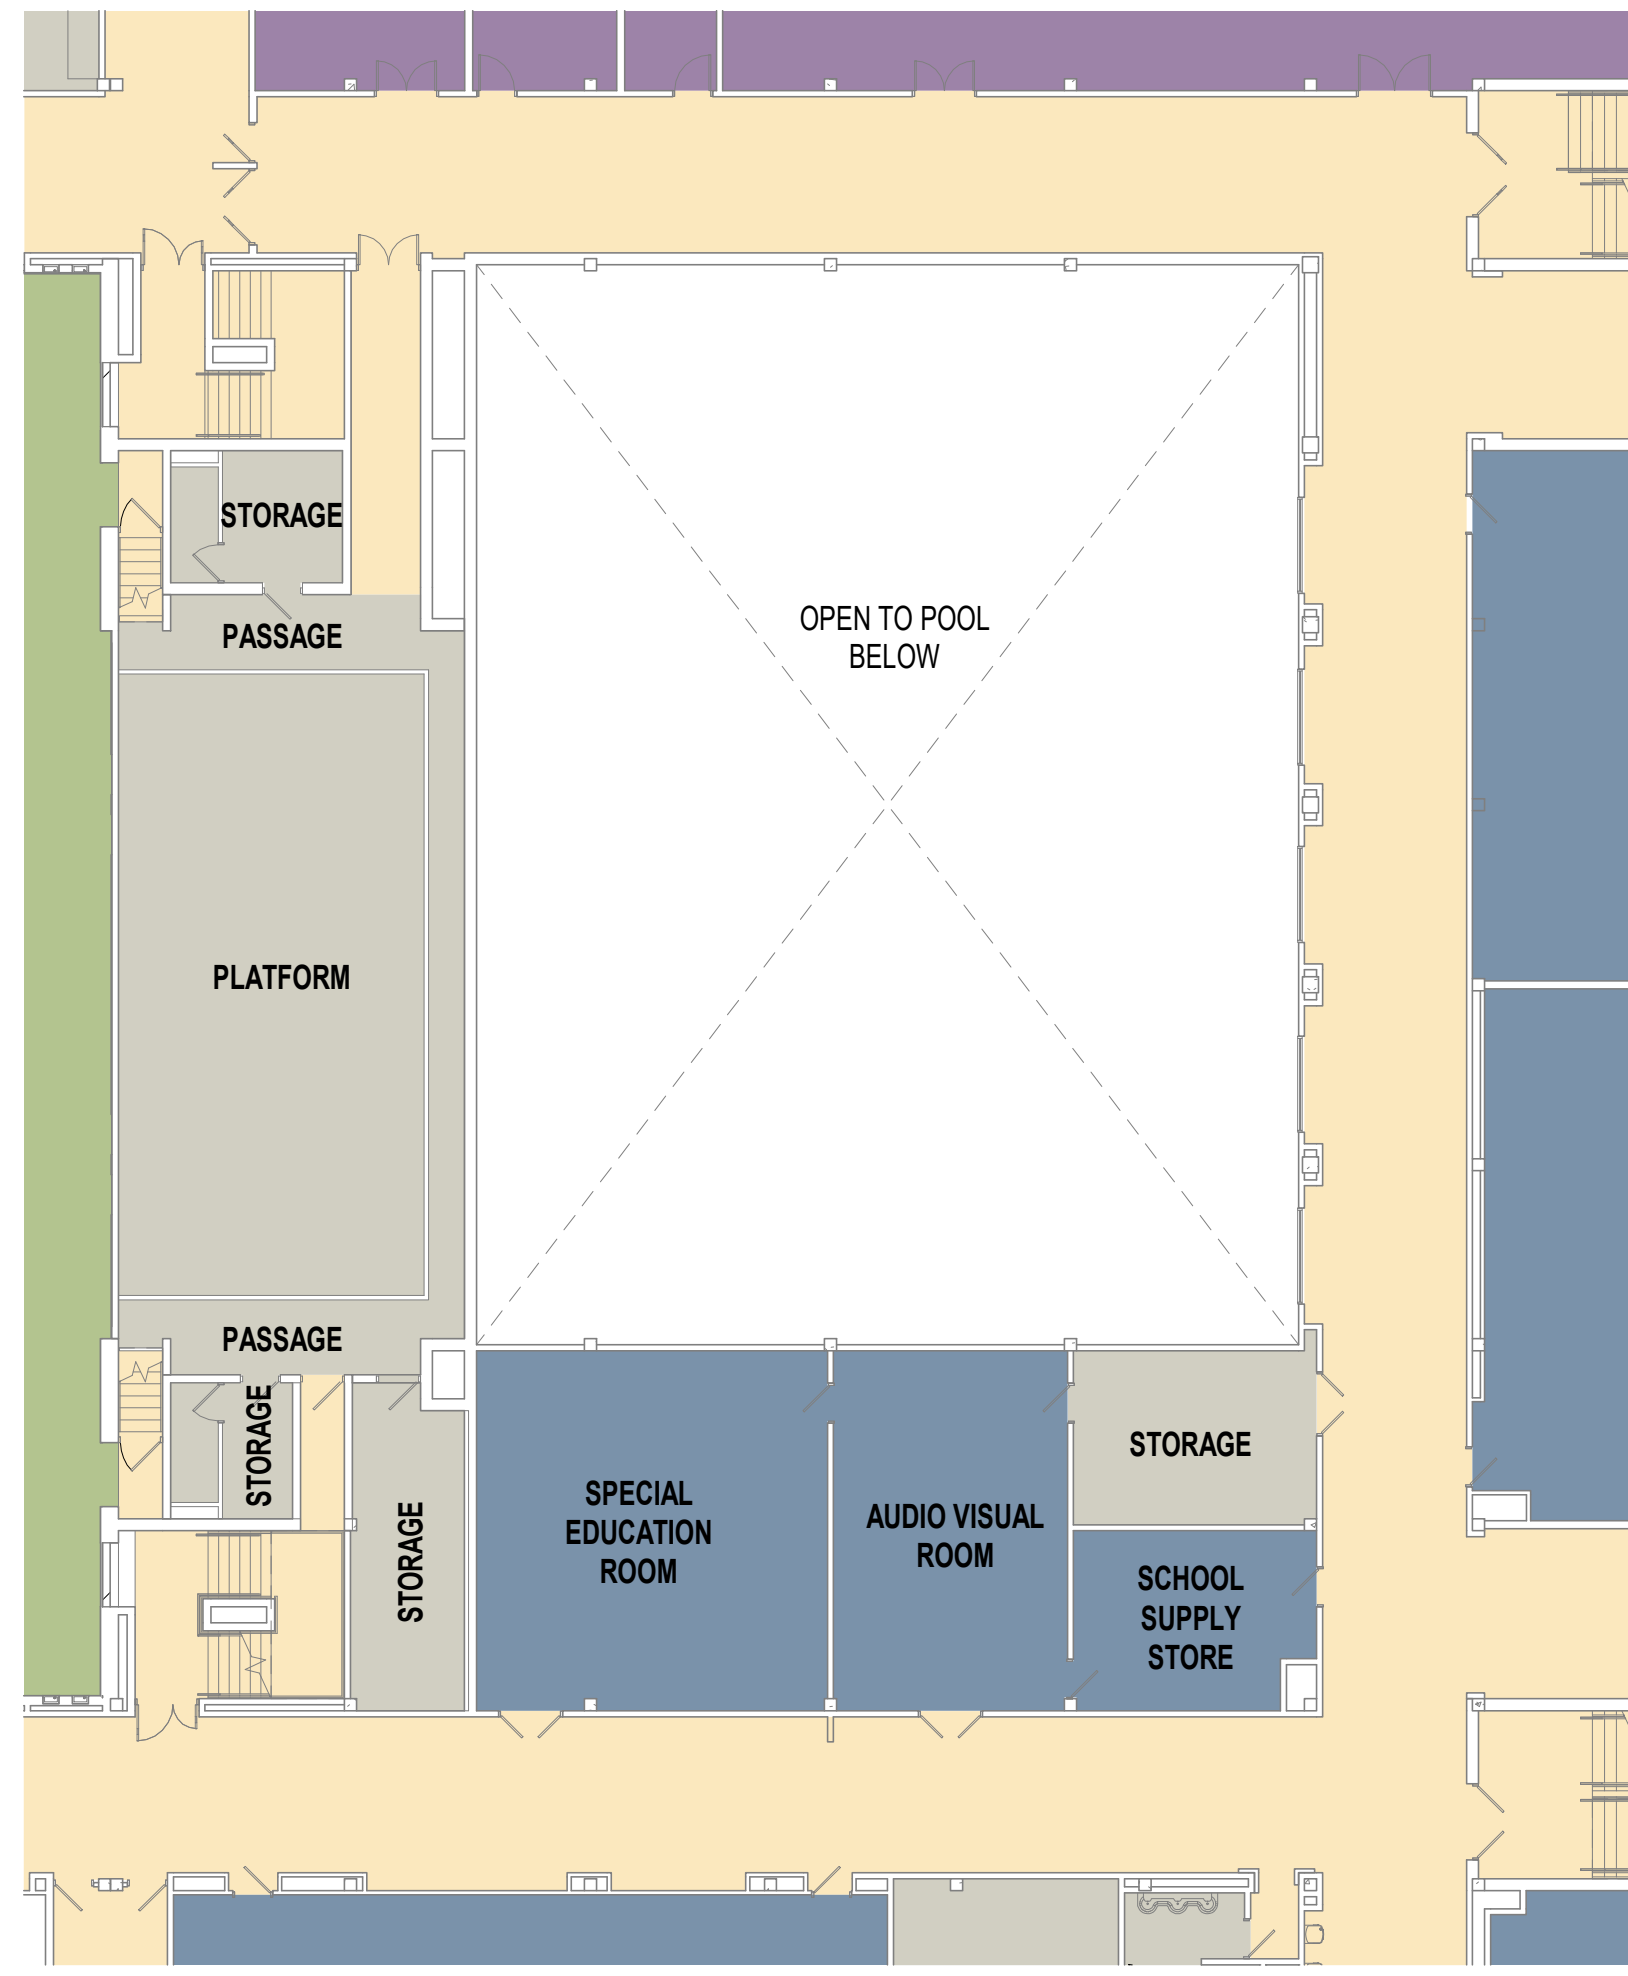

NORTH
FIRST FLOOR - EXISTING POOL RENOVATION OPTION 3
1/16" = 1'-0"

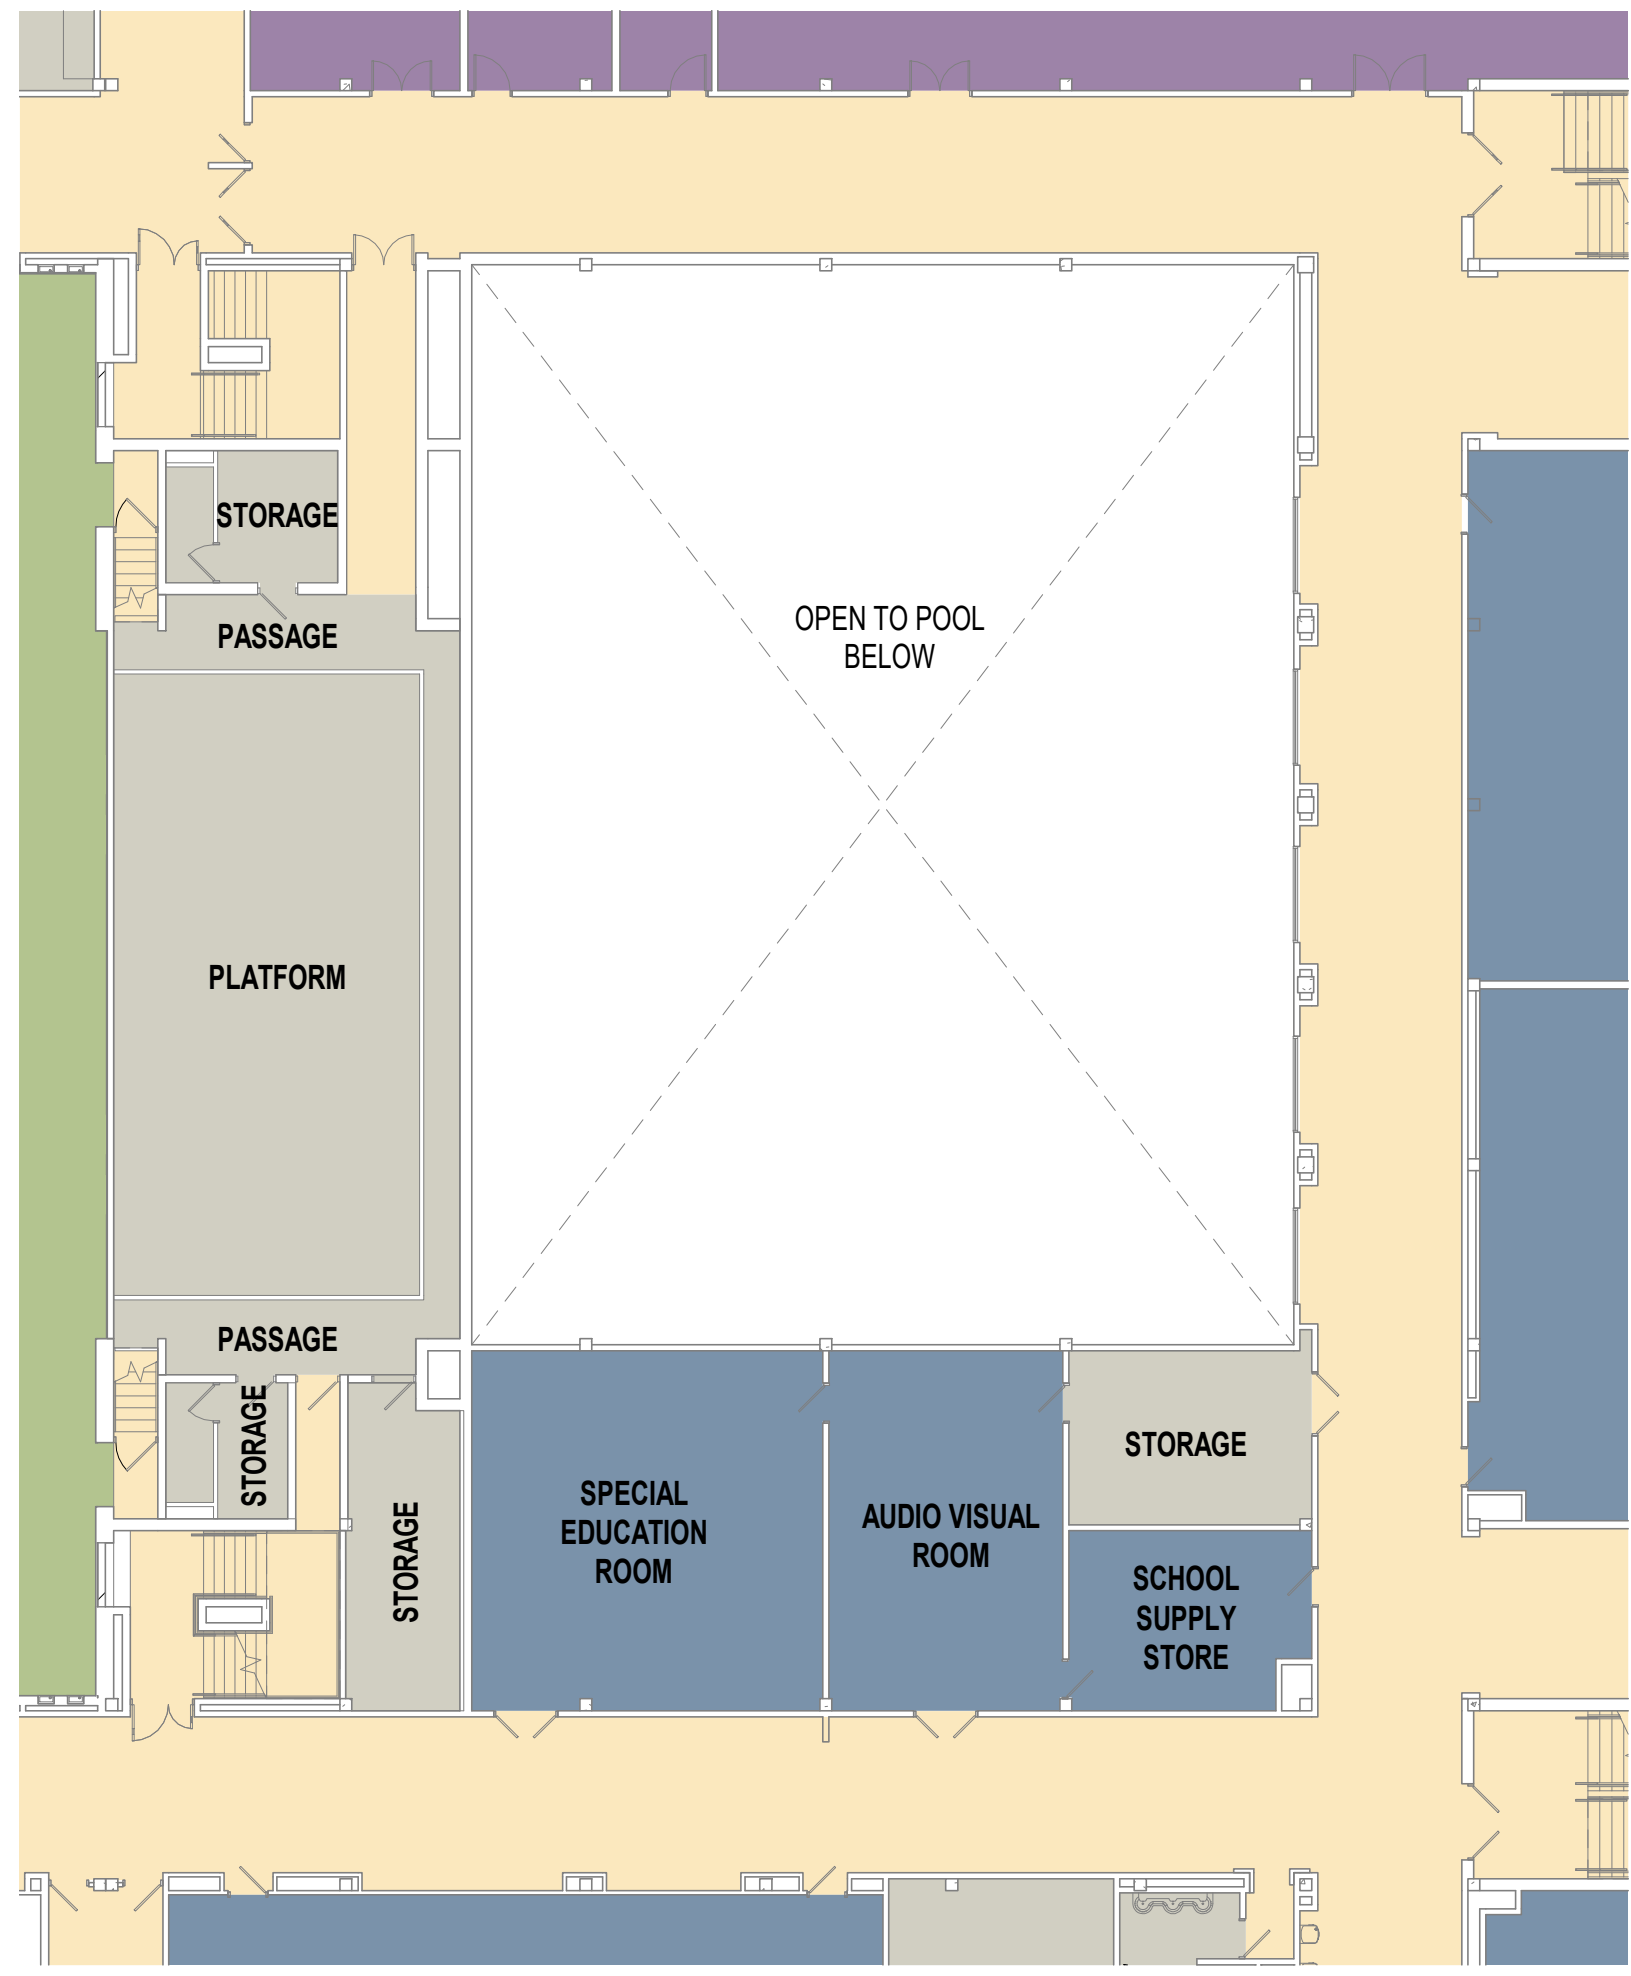

NORTH
FIRST FLOOR - EXISTING POOL
1/16" = 1'-0"

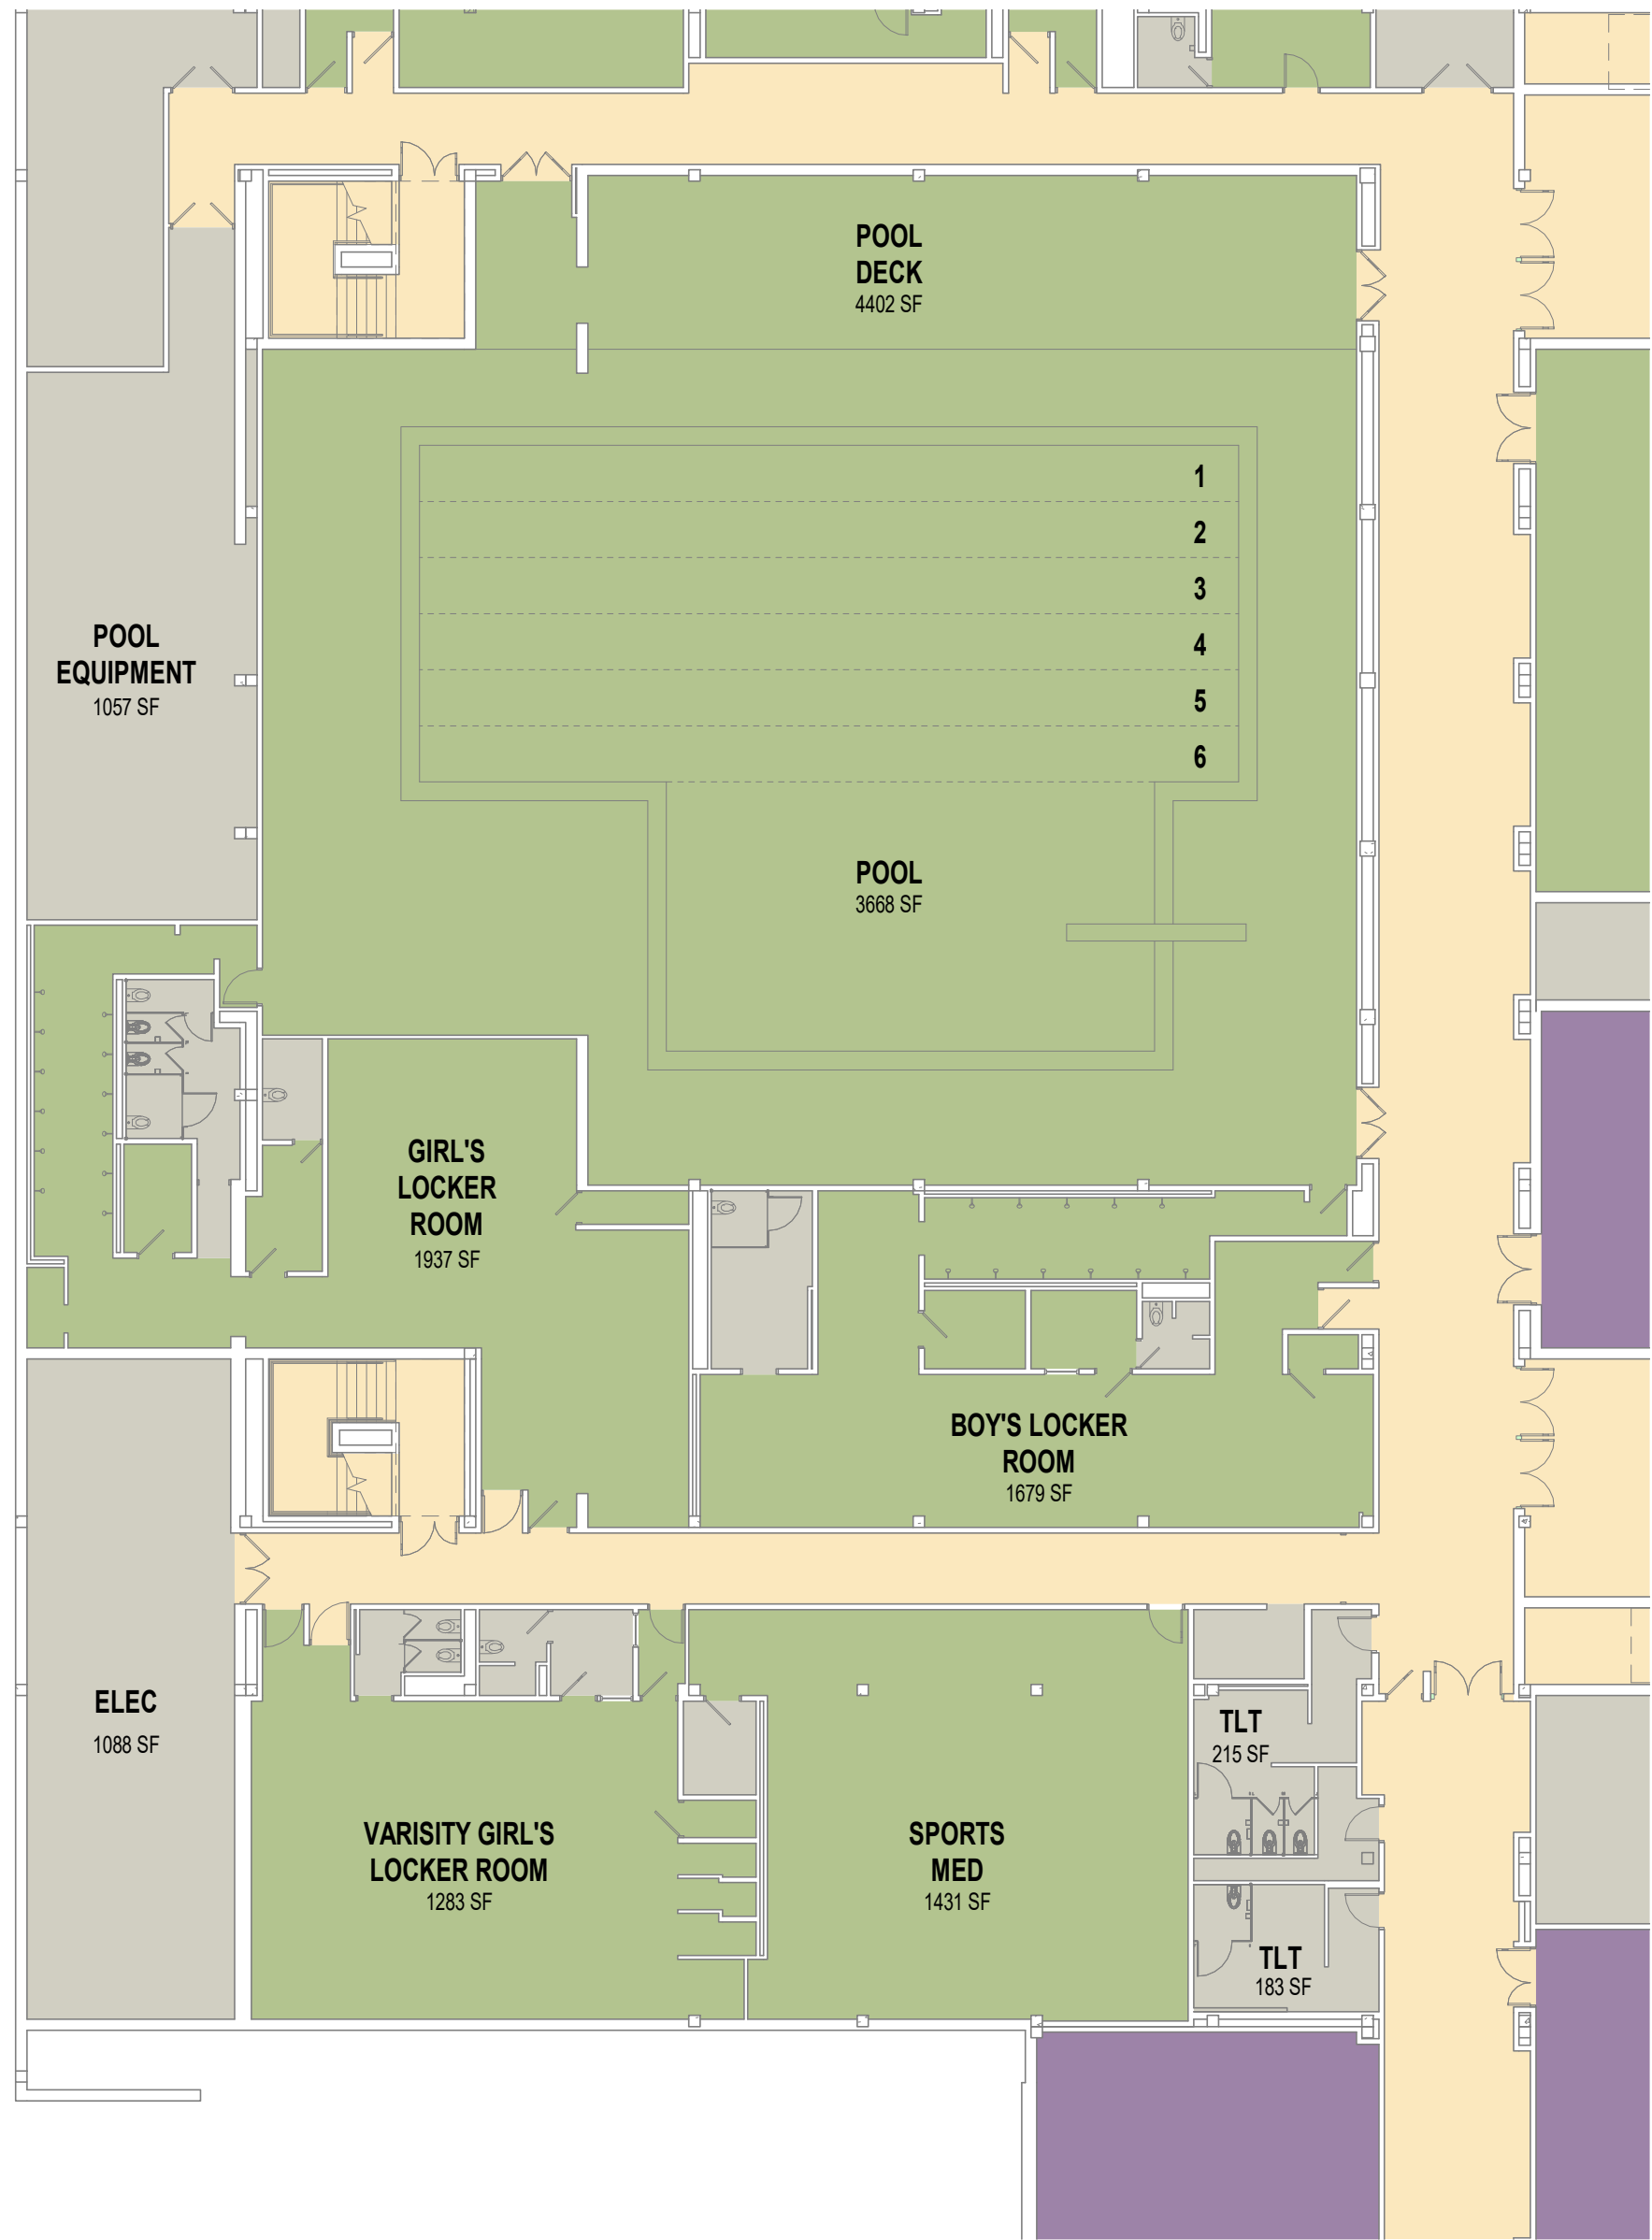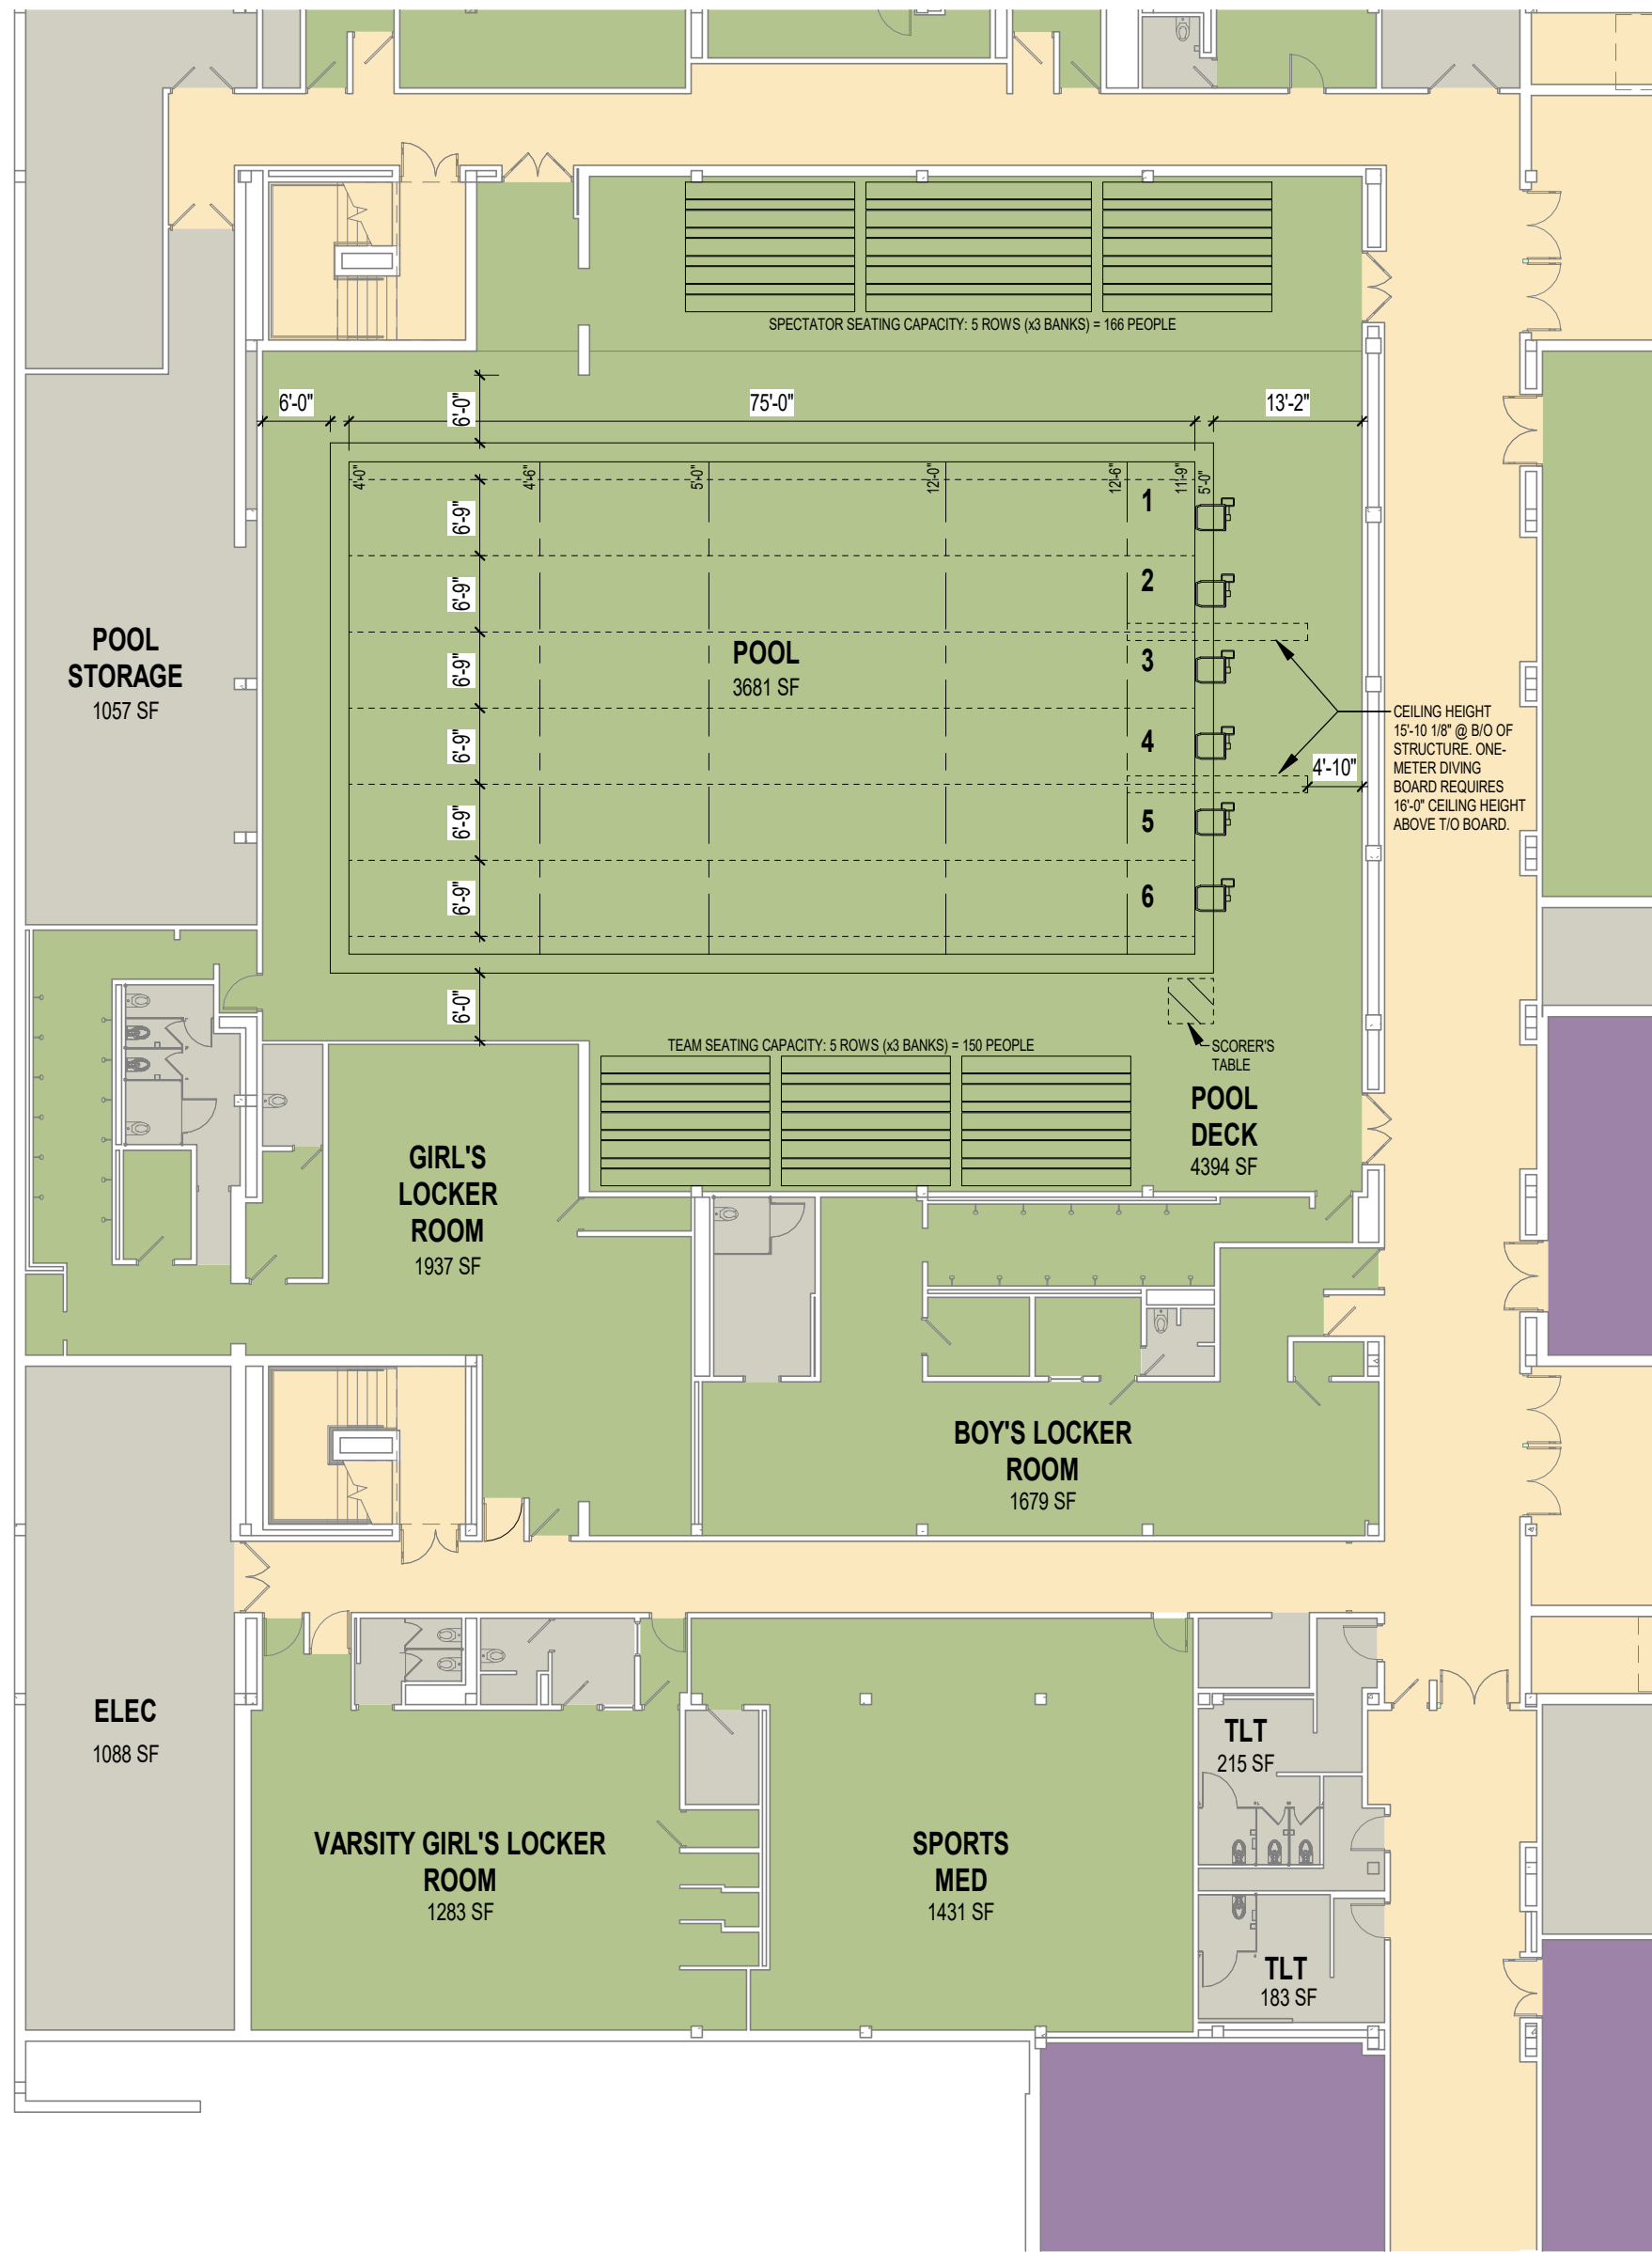

CONCEPT ONLY. THESE RENDERINGS ARE SUBJECT TO CHANGE.

EXISTING POOL RENOVATION - OPTION 3 & EXISTING